


BASE FLOOR PLAN

Western Washington University (WWU) makes these documents available on an "as is" basis. All warranties and representations of any kind with regard to said documents are disclaimed, including the implied warranties of merchantability and fitness for a particular use. WWU does not warrant the documents against deficiencies of any kind.




RIDGWAY COMMONS	
FLOOR 1	
Last Drawing Revision: 01/22/2021	Last Sync With AIM: 01/22/2021

Building	RC
Floor #	1

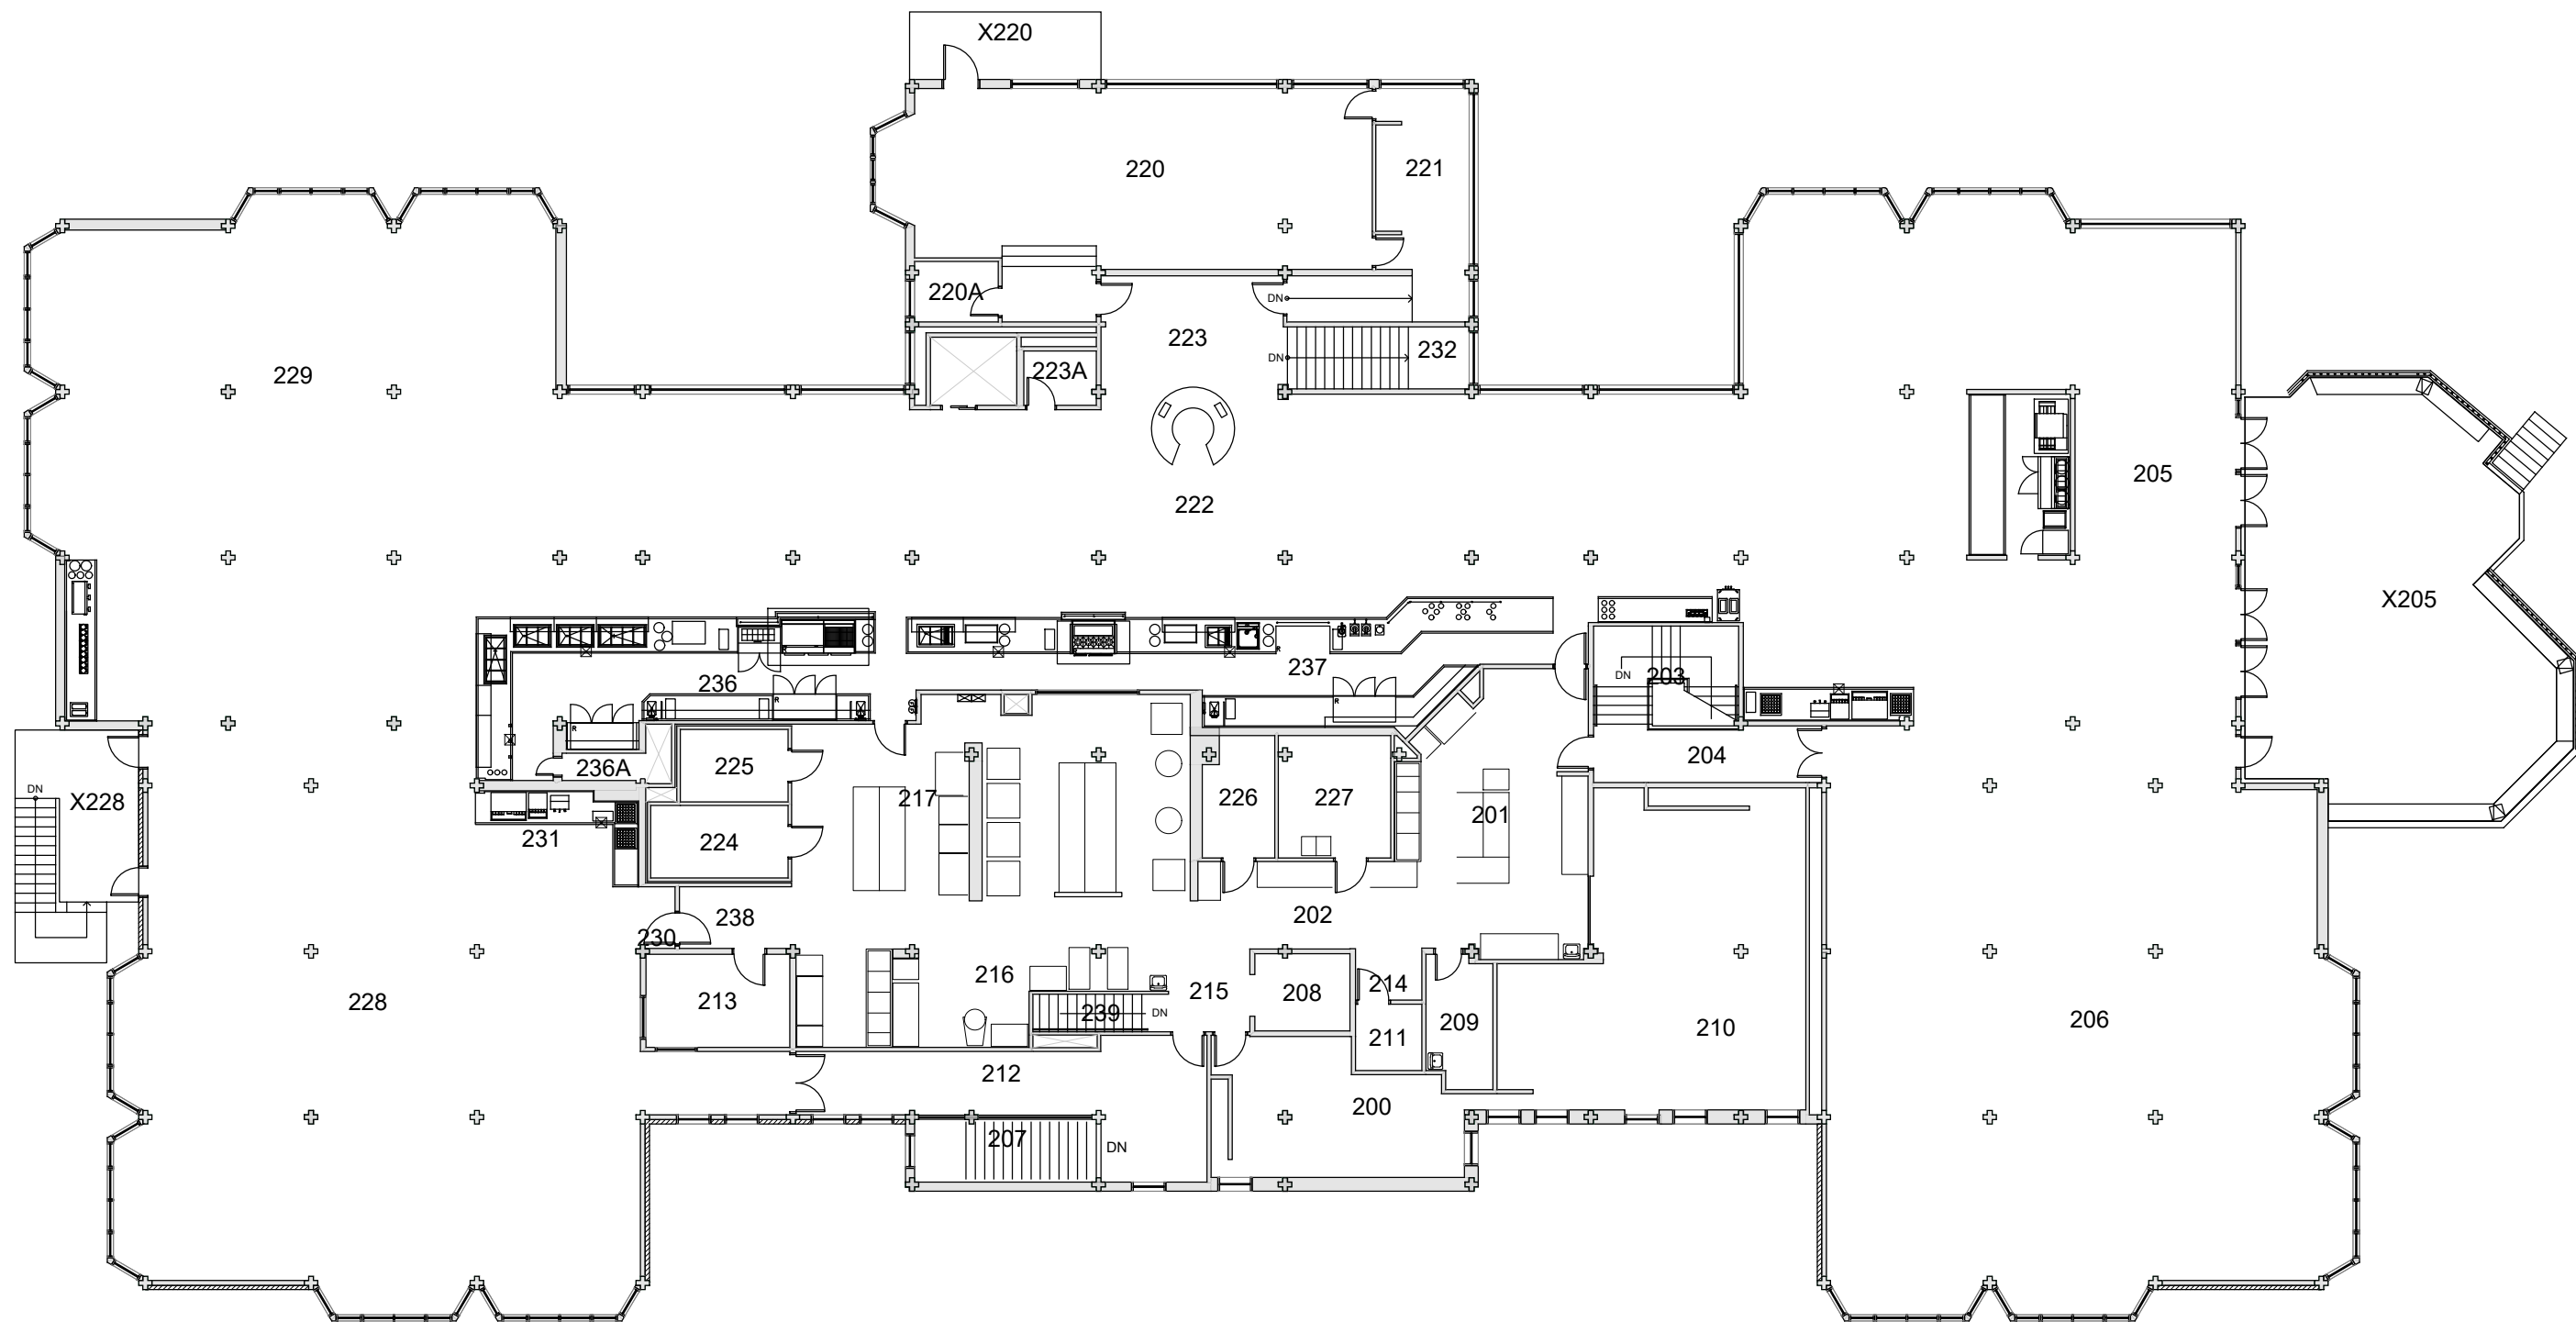

BASE FLOOR PLAN

Western Washington University (WWU) makes these documents available on an "as is" basis. All warranties and representations of any kind with regard to said documents are disclaimed, including the implied warranties of merchantability and fitness for a particular use. WWU does not warrant the documents against deficiencies of any kind.

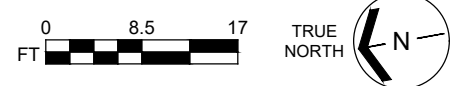

RIDGWAY COMMONS	
FLOOR 2	
Last Drawing Revision: 01/22/2021	Last Sync With AIM: 01/22/2021

Building RC
Floor # 2